


GENERAL NOTES
 DRAWING CAN BE SCALED FOR PLANNING PURPOSES ONLY BUT IF IN ANY DOUBT ABOUT A DIMENSION OR ANY OF THE DRAWN INFORMATION PLEASE ASK CDRB ARCHITECTS.

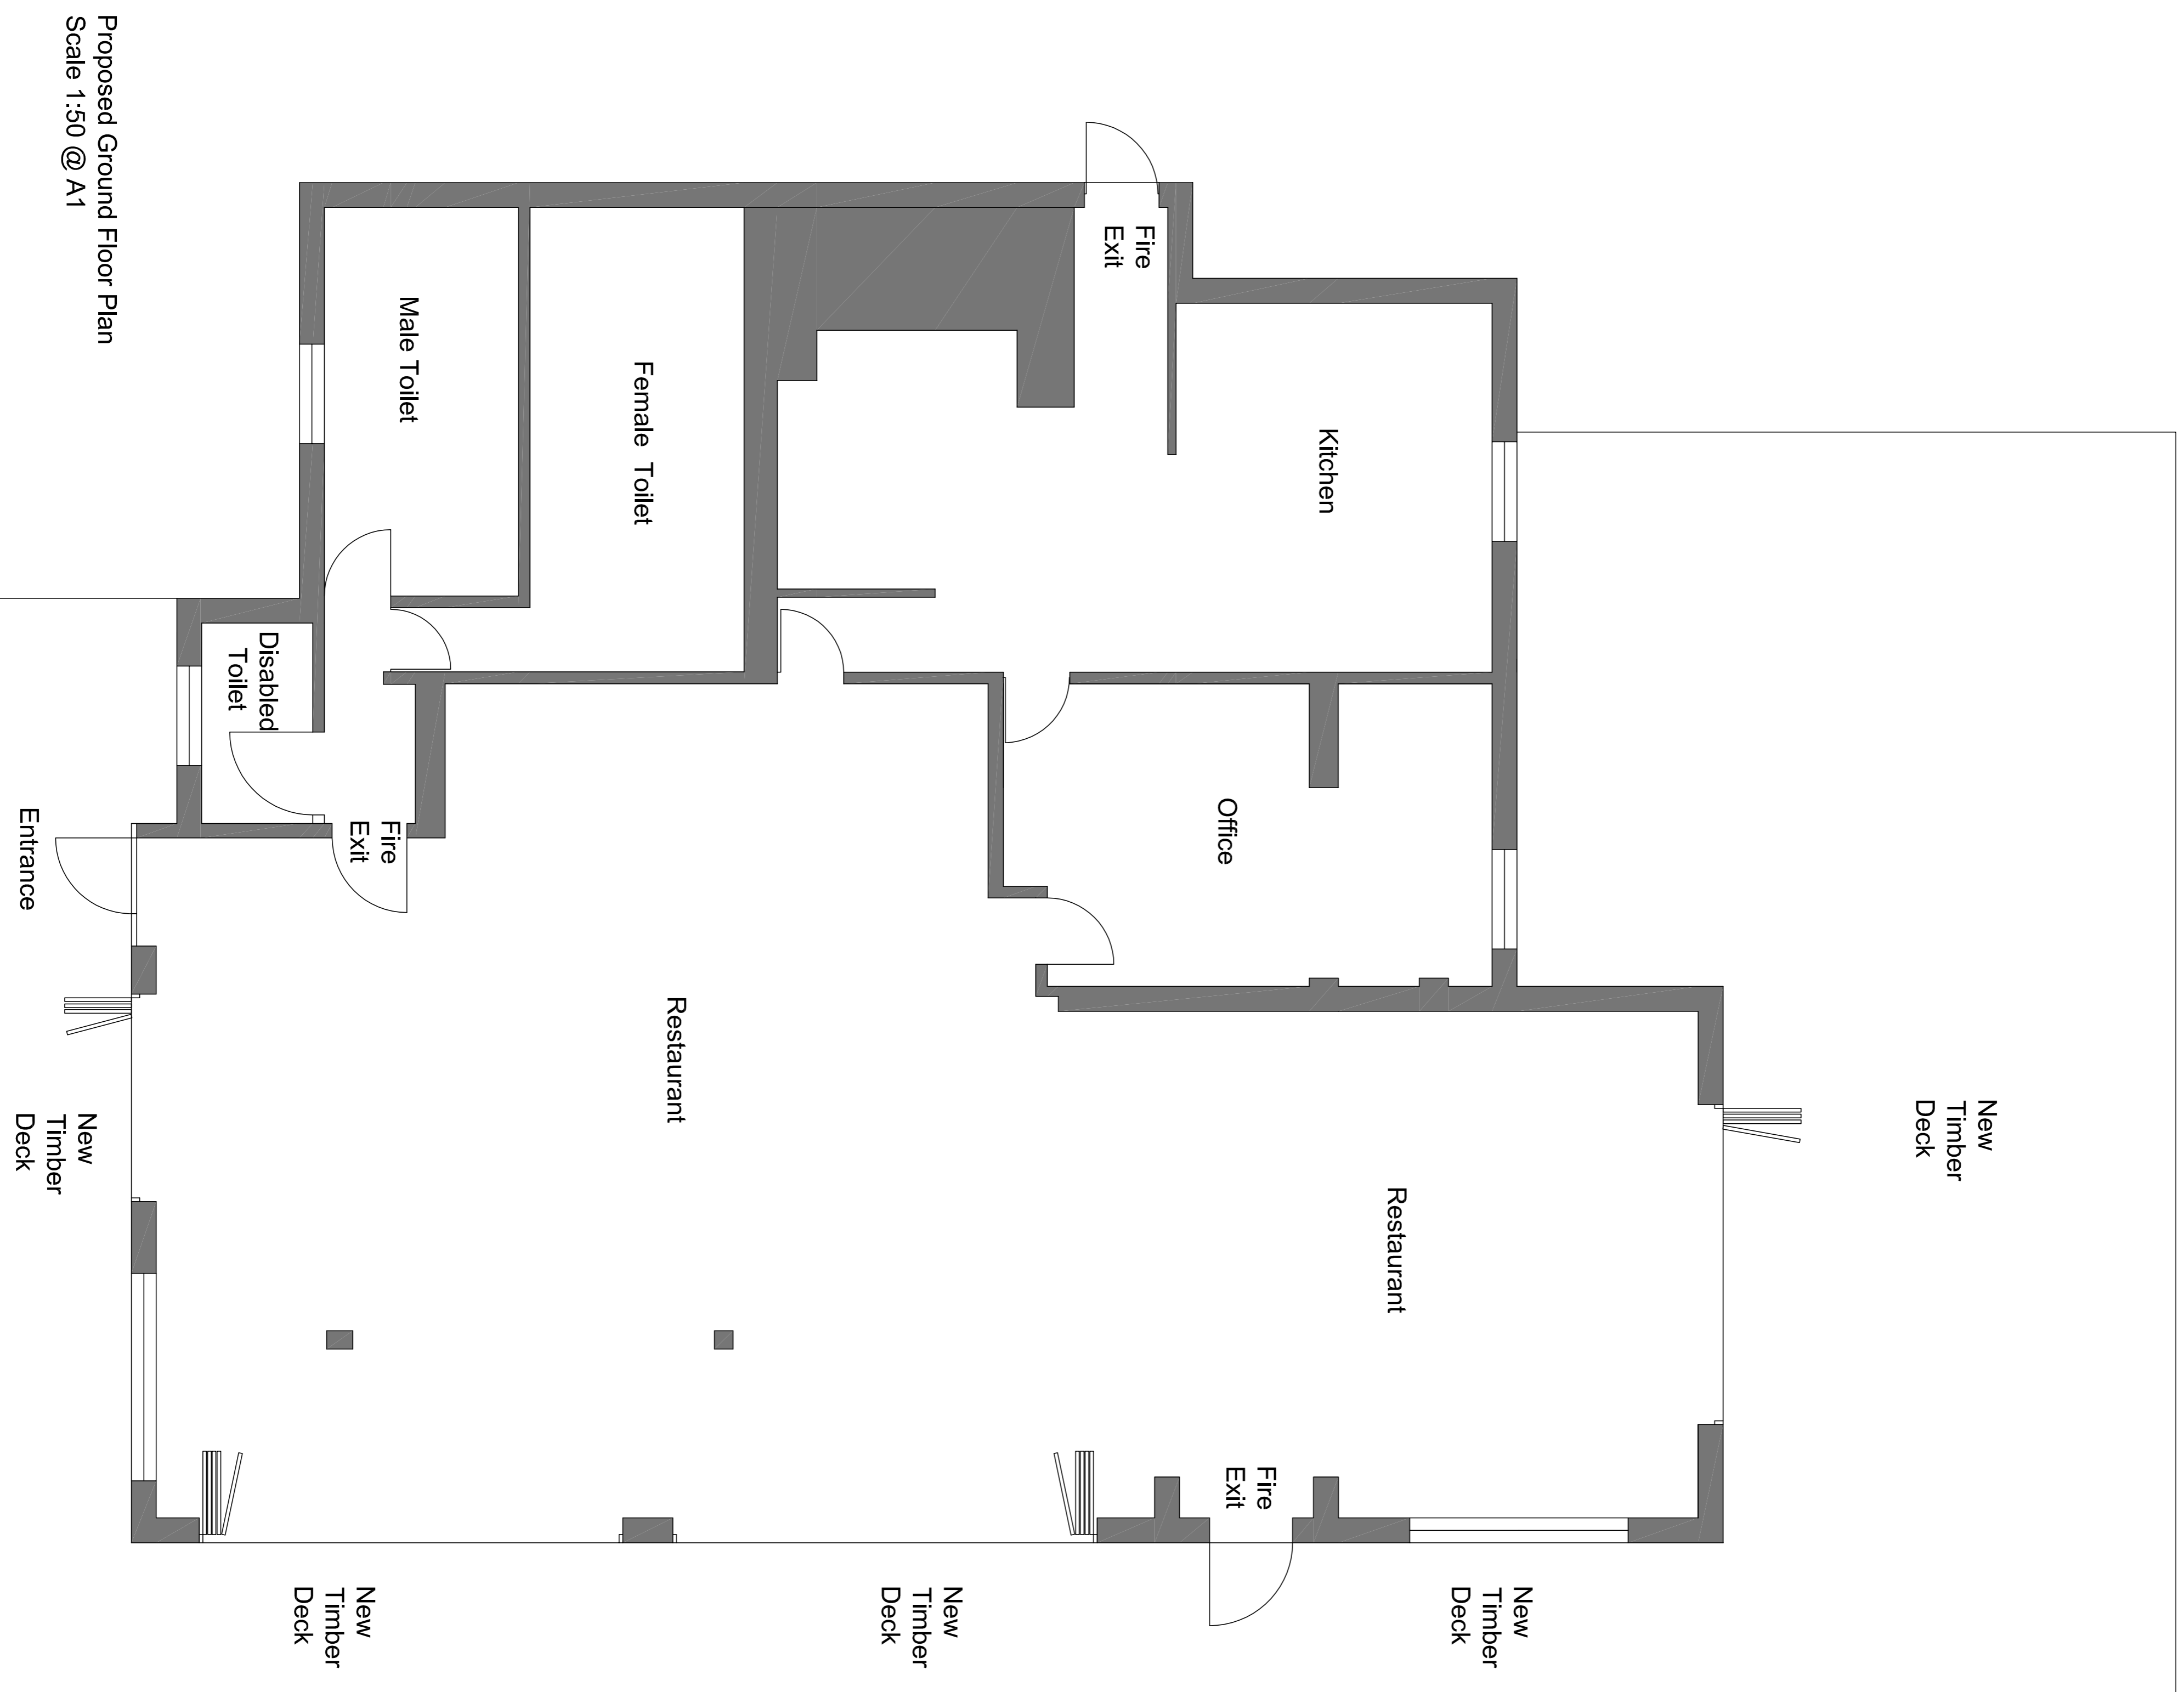

PLANNING APPLICATION

ref	date	by	checked by
cdrb architects			
48 Queens Road, Coventry CV4 3EH			
job title			
A45 Restaurant Coventry			
drawing title			
Proposed Ground Floor Plan			
scale	drawn by	date	checked by
1:50 @ A1	CR	October 2019	CDR
job no.	drawing no.	revision	
1412	AL P 02		